

PUBLIC PATH DIVERSION ORDER

HIGHWAYS ACT 1980

NORTH KESTIVEN DISTRICT COUNCIL

PART OF PUBLIC FOOTPATH NUMBER 9 HECKINGTON

PUBLIC PATH DIVERSION ORDER 2025

This Order is made by North Kesteven District Council ("the Authority") under Section 119 of the Highways Act 1980 ("the 1980 Act") because it appears to the Authority that in the interests of the owners of the land crossed by the footpath described in paragraph 1 of this Order and the general public that it is expedient that the line of the path should be diverted.

Lincolnshire County Council has been consulted as to the making of the Order as required by Section 120(2) of the 1980 Act.

BY THIS ORDER:

1. The public right of way over the land situate at Heckington and shown by a bold continuous line on the plan contained in this Order and described in Part 1 of the Schedule to this Order shall be stopped up after 28 days from the date of confirmation of this Order.
2. There shall at the end of 28 days from the date of confirmation of this Order be a public footpath over the land situate at Heckington described in Part 2 of the Schedule and shown by a bold broken line on the plan contained in this Order.



## SCHEDULE

### PART1

#### Description of site of existing path or way

##### In the Parish of Heckington

The whole width of part Public Footpath No.9 running from OSGR TF 13342 43748 (Point A) in a generally east north easterly direction for approximately 152 metres to terminate at OSGR TF 13346 43739 (Point B). The total length of footpath to be diverted is approximately 152 metres as shown between points A-B on annexed plan numbered UKSD-SA-OS-0000-Rev P.03

### PART 2

#### Description of site of new path/ way

##### In the Parish of Heckington

A 3 metre wide public footpath running from the unaffected part of Public Footpath No.9 at OSGR TF 13342 43748 (Point A) in a generally southerly direction for approximately 6 metres to meet the public highway at OSGR TF 13489 43792 (Point C). The total length of footpath to be added is approximately 6 metres as shown between points A-C on annexed plan numbered UKSD-SA-OS-0000-Rev P.03



PART 3

Limitations and Conditions

GIVEN under the Common Seal of North Kesteven District Council

this 25 day of July Two thousand and twenty five

THE COMMON SEAL of NORTH KESTEVEN)

DISTRICT COUNCIL was hereunto affixed )

in the presence of: )

*N. J. Marriott*

Authorised Officer





DATED 25 July 2025

PUBLIC PATH DIVERSION ORDER

HIGHWAYS ACT 1980

NORTH KESTIVEN DISTRICT COUNCIL

PART OF PUBLIC FOOTPATH NUMBER 9 HECKINGTON

PUBLIC PATH DIVERSION ORDER 2025

LEGAL SERVICES LINCOLNSHIRE


COUNTY OFFICES

NEWLAND


LINCOLN

LN1 1YS



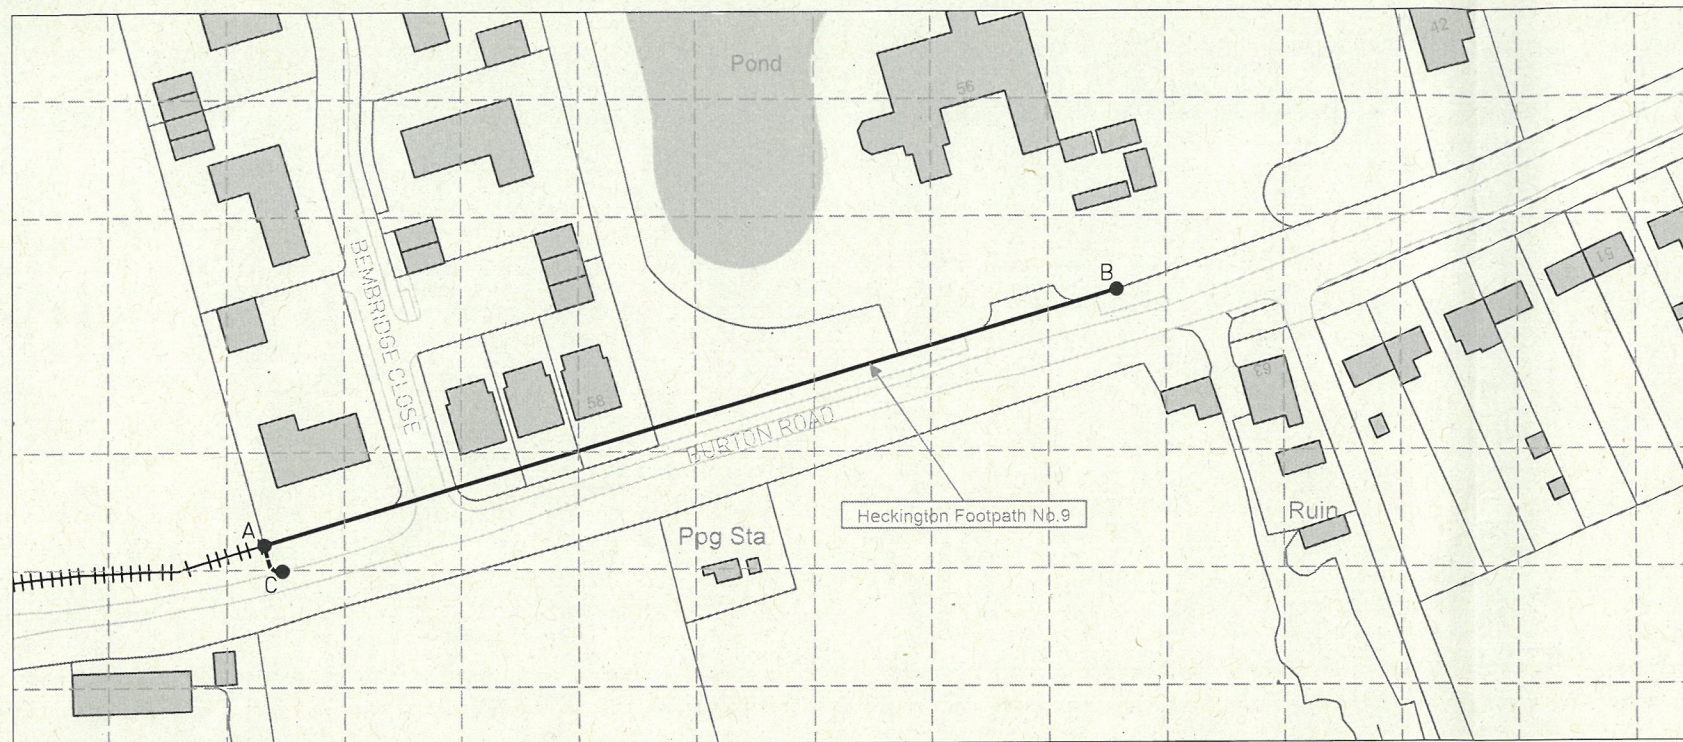

**SITE LOCATION PLAN 1:1250**

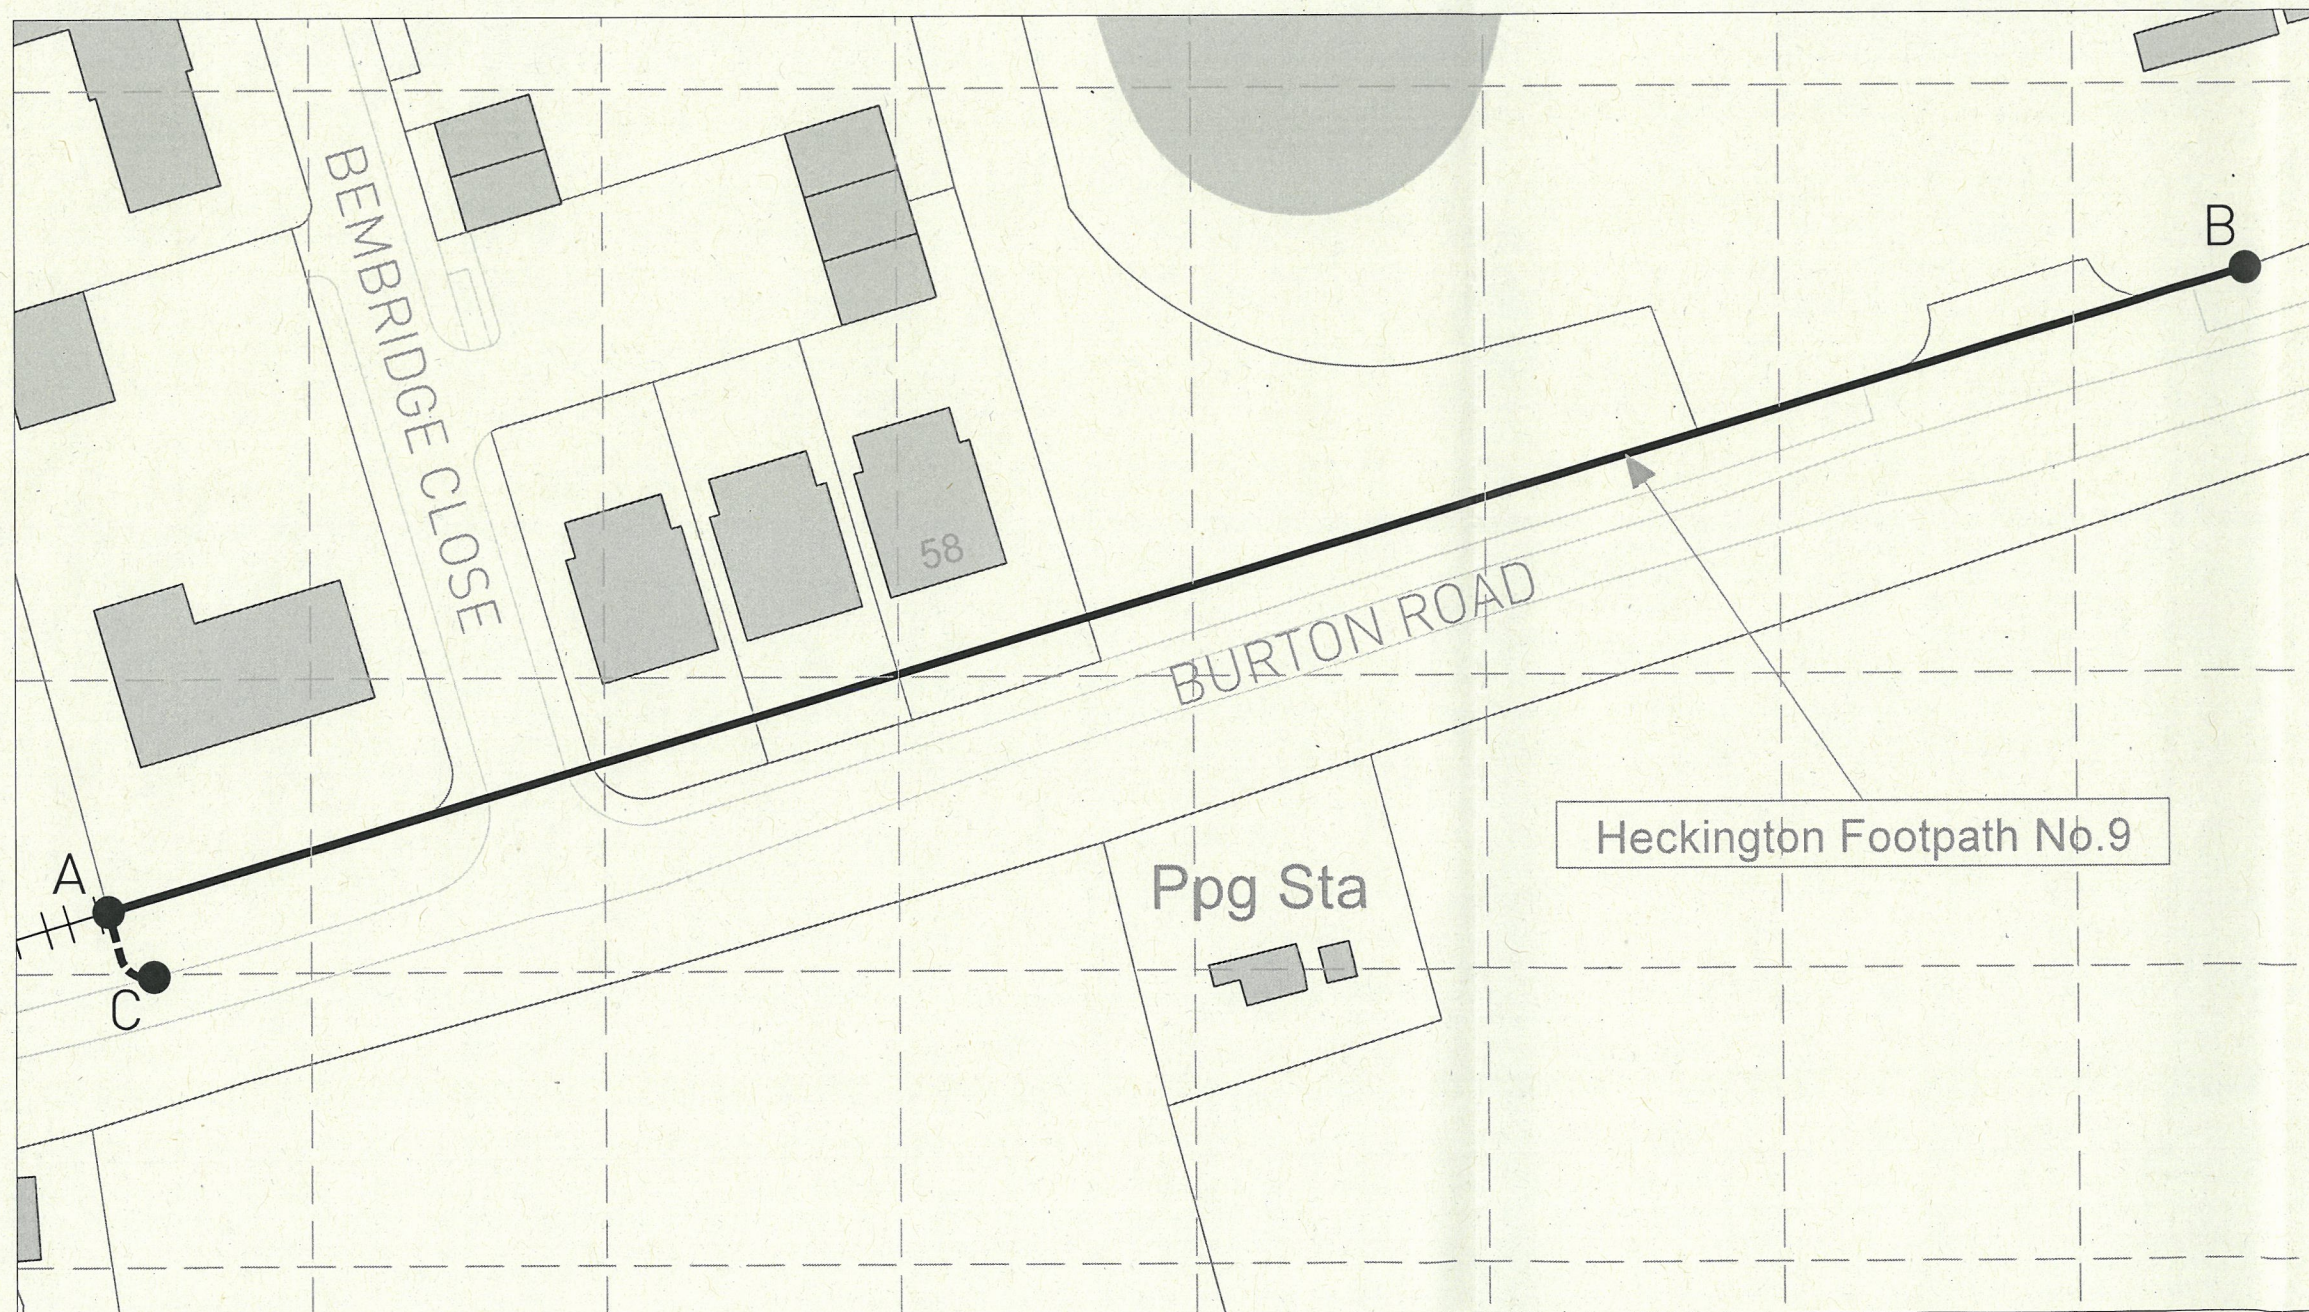

**PROPOSED FOOTPATH DIVERSION 1:500**

#### Notes

All dimensions to be verified on site. Do not scale this drawing. All discrepancies to be clarified with project Architect.

This drawing is the property of UKSD Developments Ltd and is issued on the condition it is not reproduced, retained or disclosed to any unauthorised person, either wholly or in part without written consent of UKSD Developments Ltd.

Ordnance Survey material is used with the permission of The Controller of HMSO, Crown copyright

The CDM hazard management procedures for the UKSD aspects of the design of this project are to be found on the "UKSD - Designer's Hazard Identification and Management Sheet" and/or drawings. The full project design teams comprehensive set of hazard management procedures are available from the Planning Supervisor/Safety Coordinator appointed for the project.

#### LEGEND

←A\_ Burton Road - Existing footpath retained.  
Grass and compacted earth surface

A-C\_ New footpath.  
Grass and compacted earth surface. 6m long

B→\_ Burton Road - Termination point of the existing  
footpath.Grass and compacted earth surface

All sections of path to be minimum 3m wide.

A-B\_ Footpath to be diverted. 151.7 long

+++++ UNAFFECTED FOOTPATH  
——— FOOTPATH TO BE DIVERTED  
----- NEW FOOTPATH

#### OS GRID REFERENCES (approx.)

A\_TF 13342 43748  
C\_TF 13489 43792  
B\_TF 13346 43739



P.03	11.06.25	Issued to Planning - Amendments	SP
P.02	11.03.25	Issued to Planning - Amendments	SP
P.01	05.03.25	Issued to Planning - Amendments	SP
P.00	19.02.25	Issued to Planning	SP

Rev	Date	Description	By	Chk'd
Client UKSD DEVELOPMENTS LTD				
Project Title DIVERSION OF HECKINGTON FOOTPATH No.9 AT LAND OFF BURTON ROAD, HECKINGTON NG34 9XP				
Drawing Title FOOTPATH DIVERSION PLAN				
Scale AS SHOWN @ A3			Date FEBRUARY 2025	
Job No.	1628	Drawing No.	UKSD-SA-05-0000	Revision No.
				P.03

**UKSD.**

**PLANNING**