


SITE LOCATION PLAN 1:1250



PROPOSED FOOTPATH DIVERSION 1:500

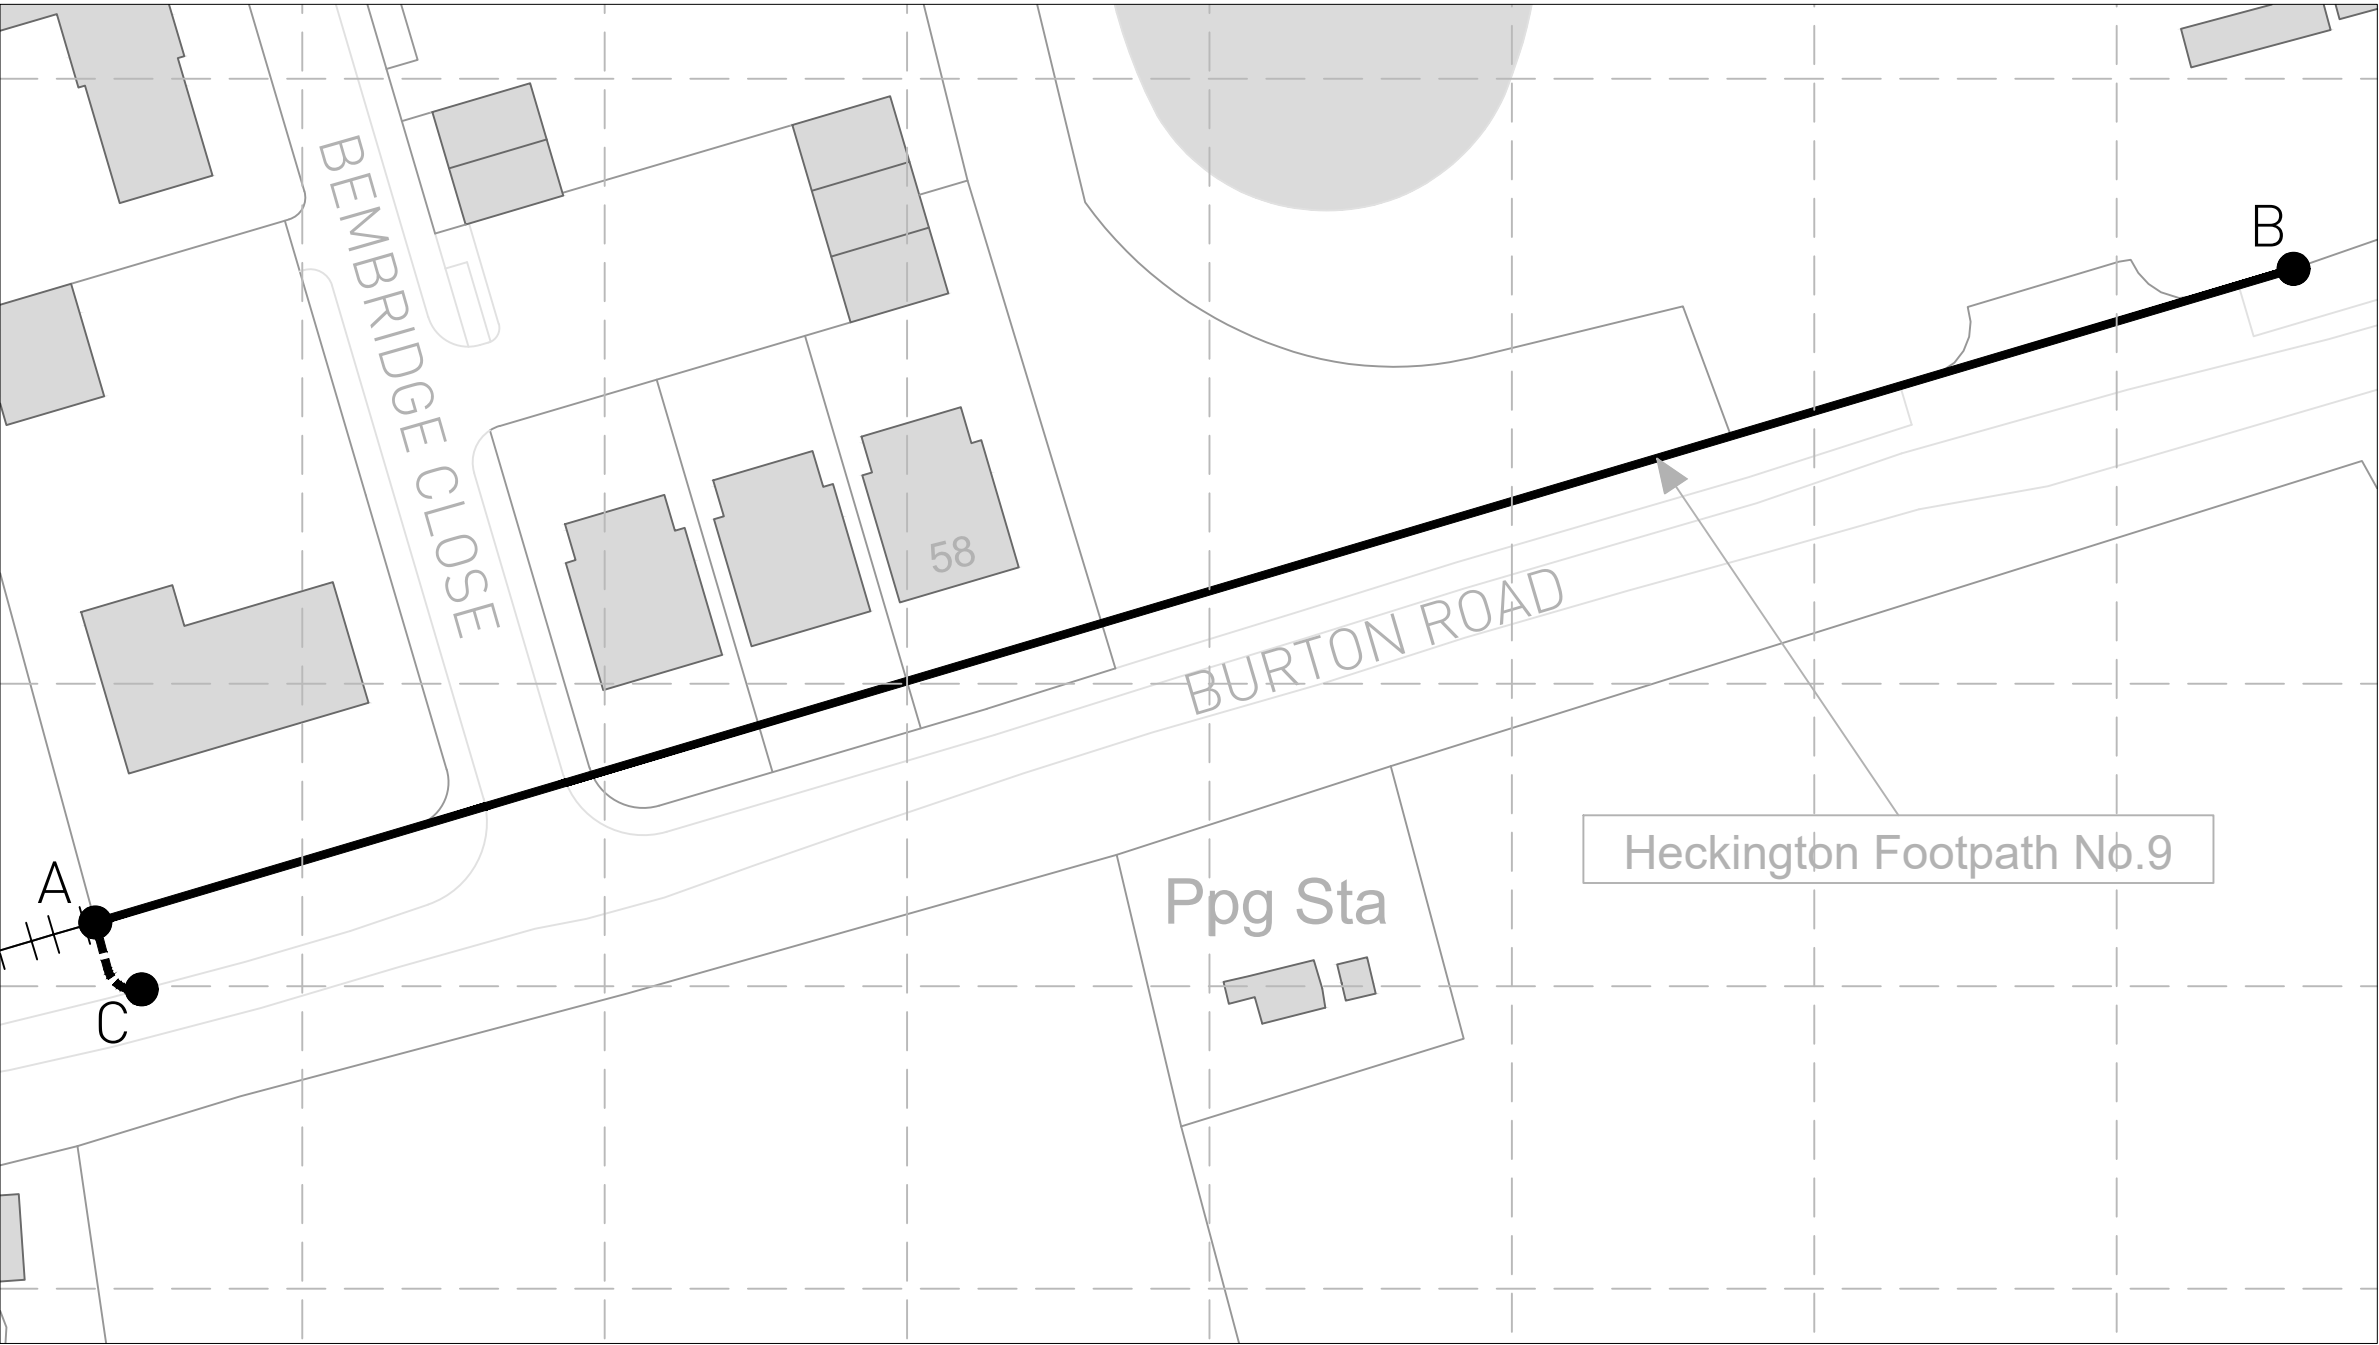

Notes

All dimensions to be verified on site. Do not scale this drawing. All discrepancies to be clarified with project Architect.

This drawing is the property of UKSD Developments Ltd and is issued on the condition it is not reproduced, retained or disclosed to any unauthorised person, either wholly or in part without written consent of UKSD Developments Ltd.

Ordnance Survey material is used with the permission of The Controller of HMSO, Crown copyright

The CDM hazard management procedures for the UKSD aspects of the design of this project are to be found on the "UKSD - Designer's Hazard Identification and Management Sheet" and/or drawings. The full project design teams comprehensive set of hazard management procedures are available from the Planning Supervisor/Safety Coordinator appointed for the project.

LEGEND

←A_ Burton Road - Existing footpath retained.
Grass and compacted earth surface

A-C_ New footpath.
Grass and compacted earth surface. 6m long

B→_ Burton Road - Termination point of the existing
footpath.Grass and compacted earth surface

All sections of path to be minimum 3m wide.

A-B_ Footpath to be diverted. 151.7 long

- +++++ UNAFFECTED FOOTPATH
- FOOTPATH TO BE DIVERTED
- NEW FOOTPATH

OS GRID REFERENCES (approx.)

A_ TF 13342 43748
C_ TF 13489 43792
B_ TF 13346 43739



P.03	11.06.25	Issued to Planning - Amendments	SP
P.02	11.03.25	Issued to Planning - Amendments	SP
P.01	05.03.25	Issued to Planning - Amendments	SP
P.00	19.02.25	Issued to Planning	SP

Rev	Date	Description	By	Chk'd
Client UKSD DEVELOPMENTS LTD				
Project Title DIVERSION OF HECKINGTON FOOTPATH No.9 AT LAND OFF BURTON ROAD, HECKINGTON NG34 9XP				
Drawing Title FOOTPATH DIVERSION PLAN				
Scale AS SHOWN @ A3		Date FEBRUARY 2025		
Job No. 1628	Drawing No. UKSD-SA-OS-0000	Revision No. P.03		

